



101 Marina Boulevard Banksia Beach QLD

4 🚗 2 🚗 2 🚗

Situated in the Marina Boulevard waterfront precinct, this quality four bedroom two bathroom modern lowset residence has the prized North aspect to the waterfront and living area.

Boasting a huge outdoor entertaining area under the main roof line with water views across the wet edge salt water pool to the canal, extensive timber decking and a 12 metre pontoon with power and water installed.

Spacious open plan living areas plus a separate theatre room and 9' ceilings throughout.


This very appealing property demands your inspection if you are a discerning waterfront buyer.

* Four bedrooms with two bathrooms

Price : \$ 925,000
Land Size : 700 sqm
View : <https://www.kdnorth.com.au/sale/qld/redcliff-e-bribie-caboolture/banksia-beach/residential/house/5671416>



Keith Wilkins
07 3410 7721

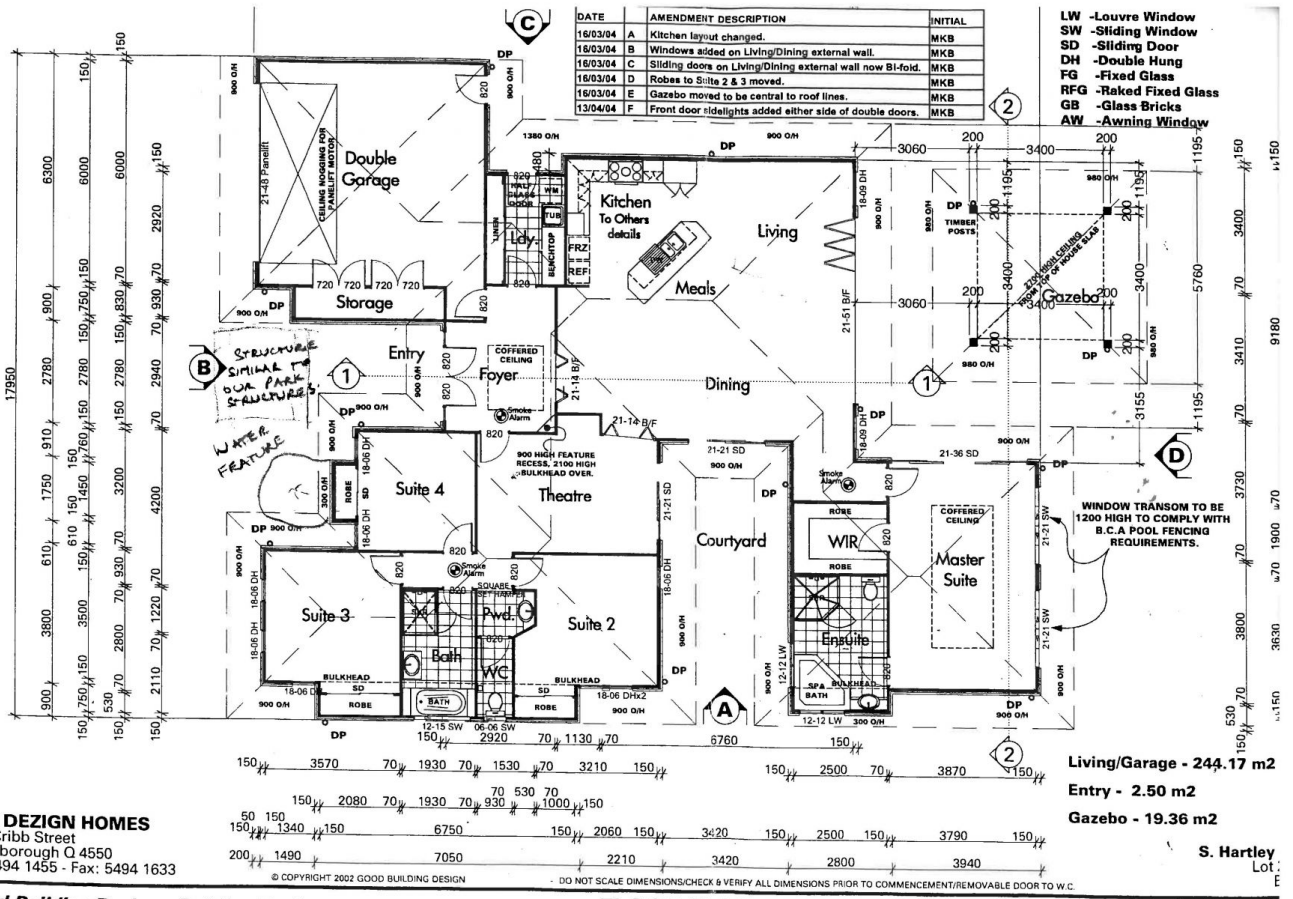

Builder
ECO DESIGN HOMES
 3/40 Cribb Street
 Landsborough Q 4550
 Ph: 5494 1455 - Fax: 5494 1633

Good Building Design - Building Designers
 Lic NO. 730737 Lic under Q.B.S.A.

FLOOR PLAN

p. 54915205 -
 P. O. Box 704 Cal

Date: 13/04/04 Scale: 1:100 Drawing NO: SHEET NO. OF

© COPYRIGHT 2002 GOOD BUILDING DESIGN DO NOT SCALE DIMENSIONS CHECK & VERIFY ALL DIMENSIONS PRIOR TO COMMENCEMENT/REMOVABLE DOOR TO W.C.