



**120 Marina Boulevard Banksia Beach QLD**

3 2 2

Wow is certainly the right title to use for this very impressive executive entertainer which you will realise as soon as you enter through the gatehouse and along the timber deck and then through the very wide pivoted entry door. You will be greeted by a huge open plan living area with soaring ceilings and timber flooring, and all overlooking the outdoor entertaining area and private plunge pool with cascading waterfall.

This home will offer you inspiration and comfort and for those looking for the ultimate in privacy and relaxing surroundings, then this residence is worthy of your immediate inspection.


Featuring;

- \* 3 spacious bedrooms with exquisite air conditioned master suite
- \* Fully tiled bathrooms
- \* Formal lounge or media room

**Price** : \$ 660,000  
**Land Size** : 680 sqm  
**View** : <https://www.kdnorth.com.au/sale/qld/redcliff-e-bribie-caboolture/banksia-beach/residential/house/5671156>



**Keith Wilkins**  
07 3410 7721

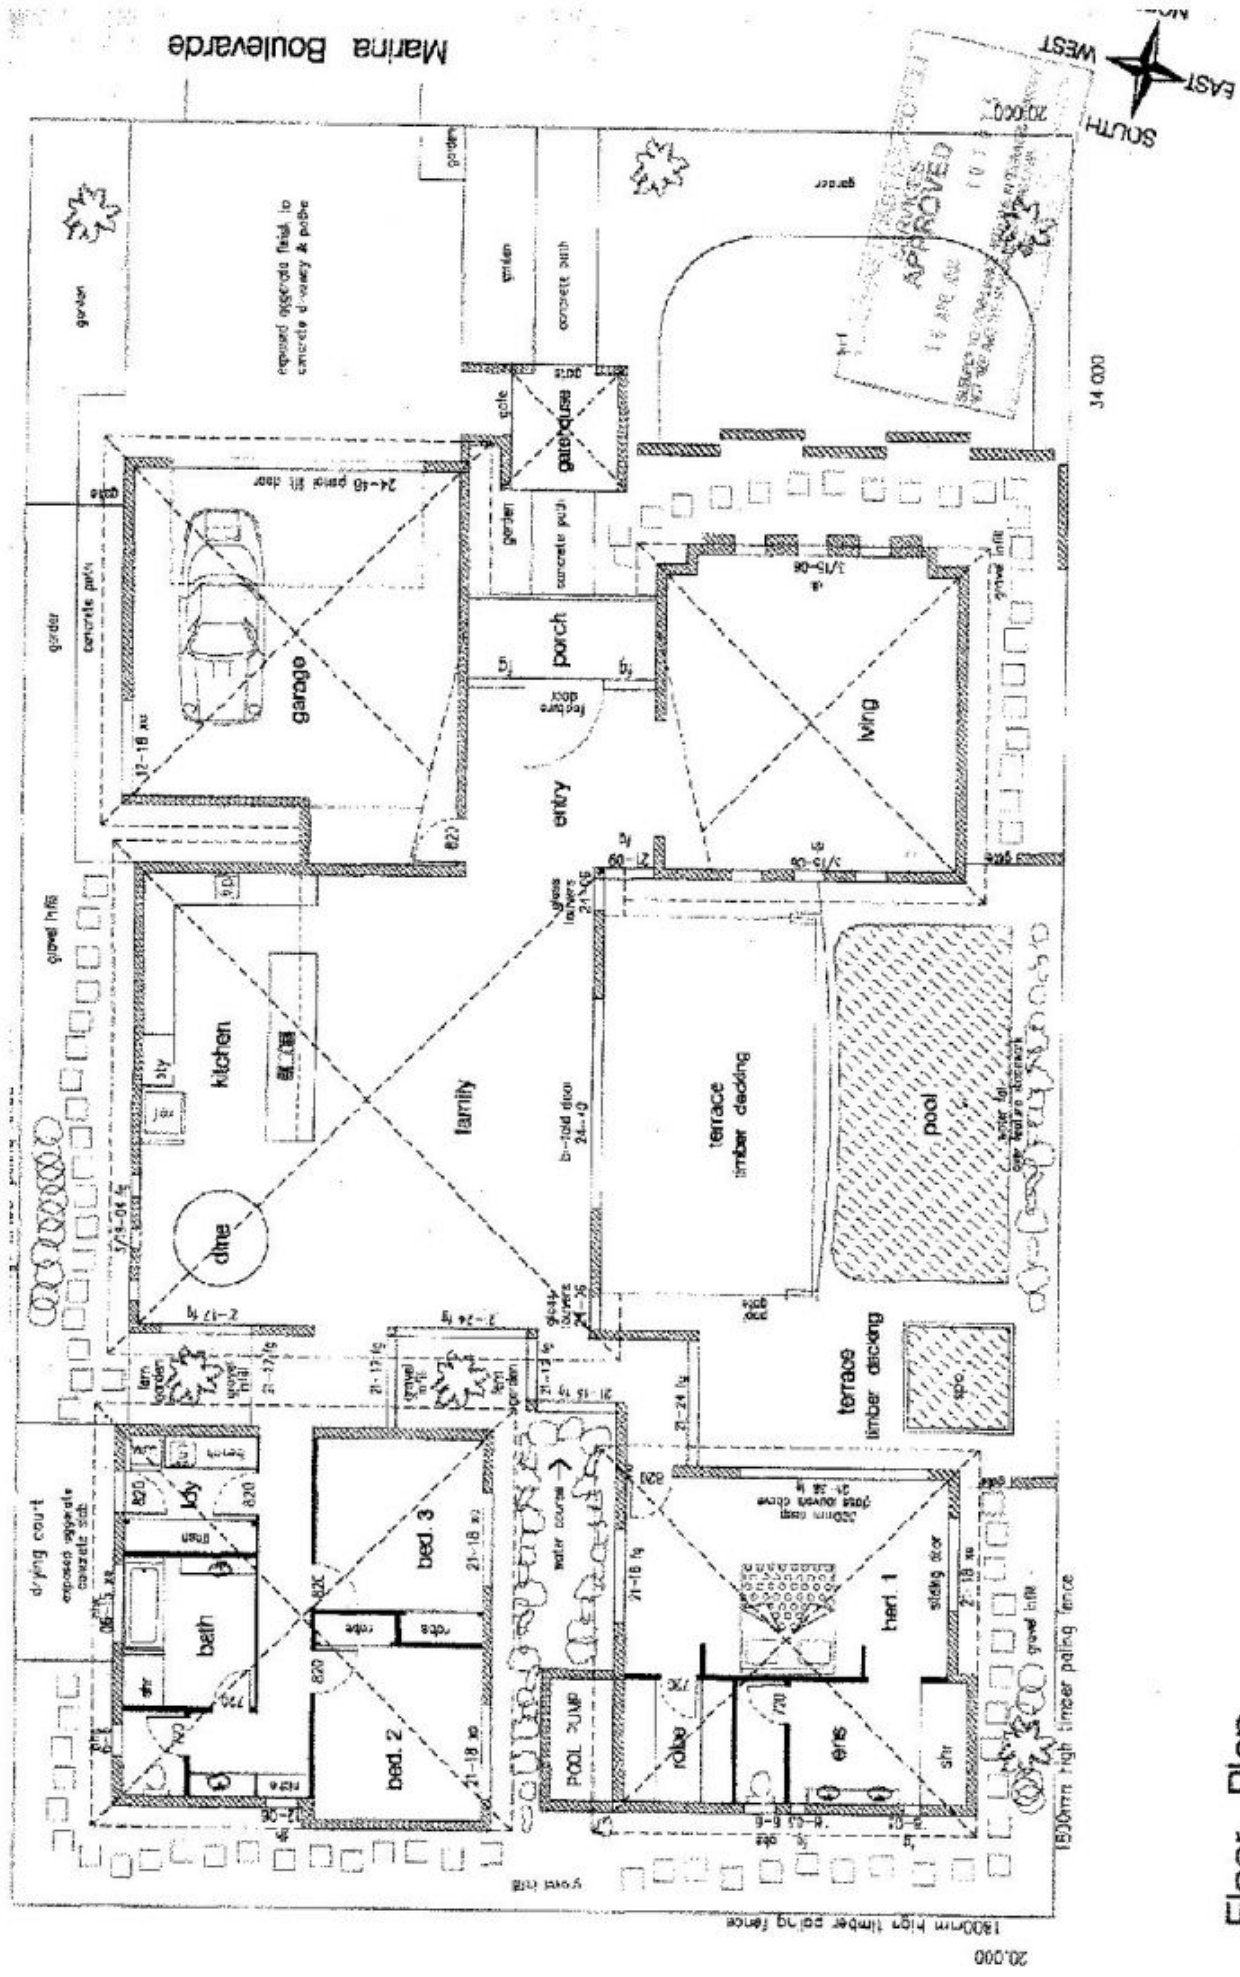

# Floor Plan

PROJECT	PROPOSED RESIDENCE	DRAWING No.	230 (N)
DATE	07/23/03	SHEET No.	2
DRAWN BY	Mitchell Walsh	SCALE	1:100
CHECKED BY	PACIFIC HARBOR	DATE	12/2003



Elevations

**Mitchell Walsh Designer Home**  
 Phone : 0417 729 005  
 QHSA no.707 957



Marina Boulevard

34 000

20,000

1800mm high timber paling fence

1800mm high timber paling fence